


FLARED END REINFORCED CONCRETE PIPE

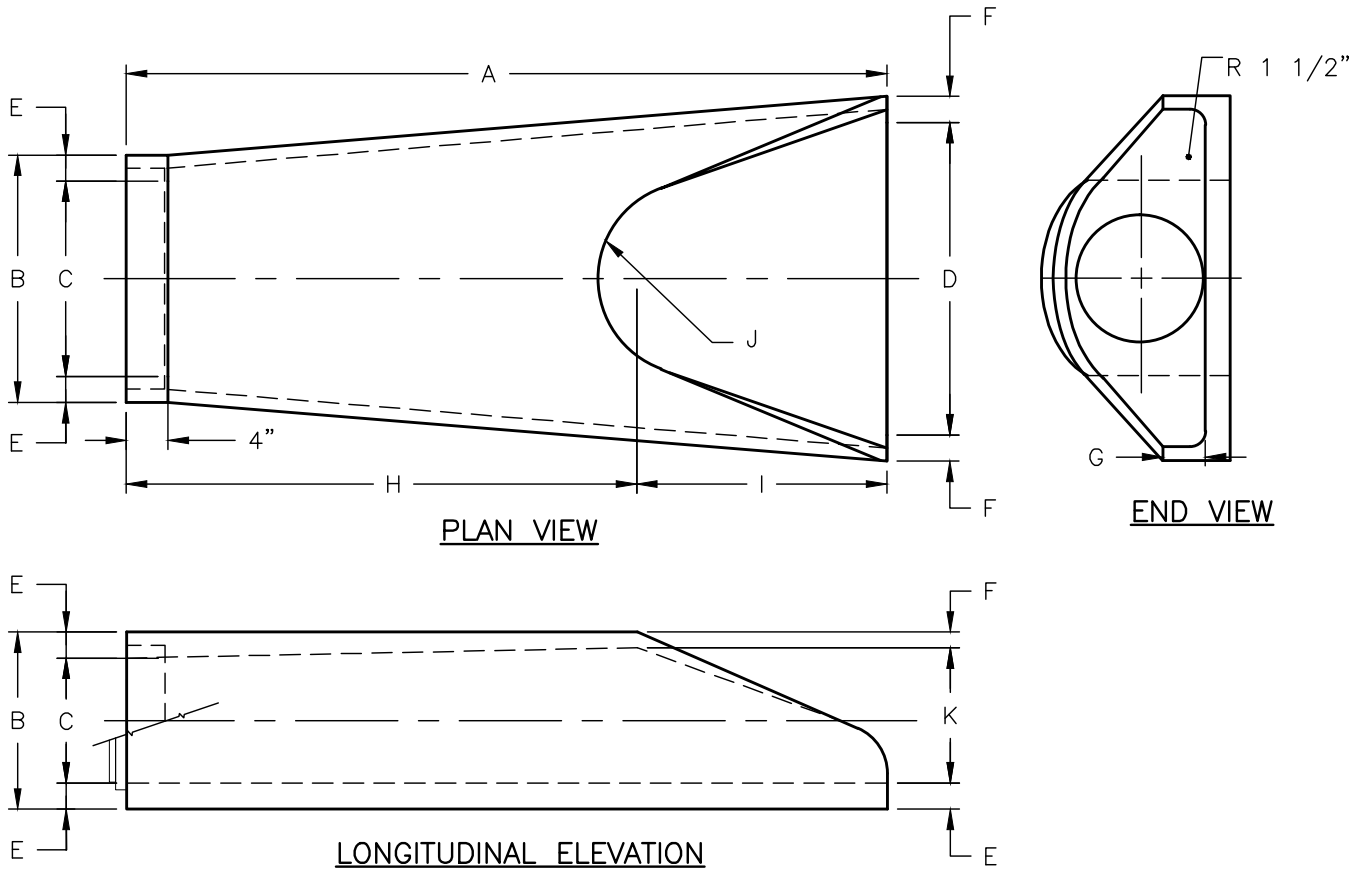

TYP. PIPE DIA.	LAYING LENGTH A	OUTSIDE PIPE DIA. B	INSIDE DIA. C	SPILL WIDTH D	WALL THICK. E	F	G	H	I	J	K
15"	73"	24"	15 $\frac{3}{16}$ "	30"	4 $\frac{13}{32}$ "	2 $\frac{1}{4}$ "	6"	46"	27"	11"R	16 $\frac{3}{16}$ "
18"	73"	28"	18 $\frac{3}{16}$ "	36"	4 $\frac{29}{32}$ "	2 $\frac{1}{2}$ "	9"	46"	27"	12"R	19 $\frac{3}{16}$ "
24"	73 $\frac{1}{2}$ "	35 $\frac{1}{2}$ "	24 $\frac{3}{16}$ "	48"	5 $\frac{21}{32}$ "	3"	9 $\frac{1}{2}$ "	30"	43 $\frac{1}{2}$ "	14"R	25 $\frac{3}{16}$ "
30"	73 $\frac{3}{4}$ "	43 $\frac{1}{4}$ "	30 $\frac{3}{16}$ "	60"	6 $\frac{17}{32}$ "	3 $\frac{1}{2}$ "	12"	19 $\frac{3}{4}$ "	54"	15"R	31 $\frac{3}{16}$ "
36"	97 $\frac{3}{4}$ "	51 $\frac{1}{4}$ "	36 $\frac{3}{16}$ "	72"	7 $\frac{17}{32}$ "	4"	15"	34 $\frac{3}{4}$ "	63"	20"R	37 $\frac{3}{16}$ "
42"	98"	57 $\frac{1}{2}$ "	42 $\frac{1}{16}$ "	78"	7 $\frac{3}{4}$ "	4 $\frac{1}{2}$ "	21"	35"	63"	22"R	43"
48"	98"	63 $\frac{1}{2}$ "	48 $\frac{1}{16}$ "	84"	7 $\frac{3}{4}$ "	5"	24"	26"	72"	22"R	49"
54"	100"	69 $\frac{1}{2}$ "	54 $\frac{1}{16}$ "	90"	7 $\frac{3}{4}$ "	5 $\frac{1}{2}$ "	27"	35"	65"	24"R	54"



2200 W. SUNRISE BLVD.
FORT LAUDERDALE, FLORIDA 33311
PHONE: (954) 583-7220
SALES FAX: (954) 321-2581
OFFICE FAX: (954) 581-5734
E-MAIL: INFO@UNITEDSTATESCONCRETE.COM
WEBSITE: UNITEDSTATESCONCRETE.COM

UNITED STATES CONCRETE PIPE COMPANY

FLARED END SECTIONS CONCRETE PIPE

SCALE: N.T.S.

DRAWING NUMBER: RCP-FLR-01

DWN BY: K.J.L.

REVISION: _____

SHEET

DWN DATE: 2005

REV DATE: _____

4 OF 9