


HYDROTILE STANDARD JOINTS O-RING GASKET

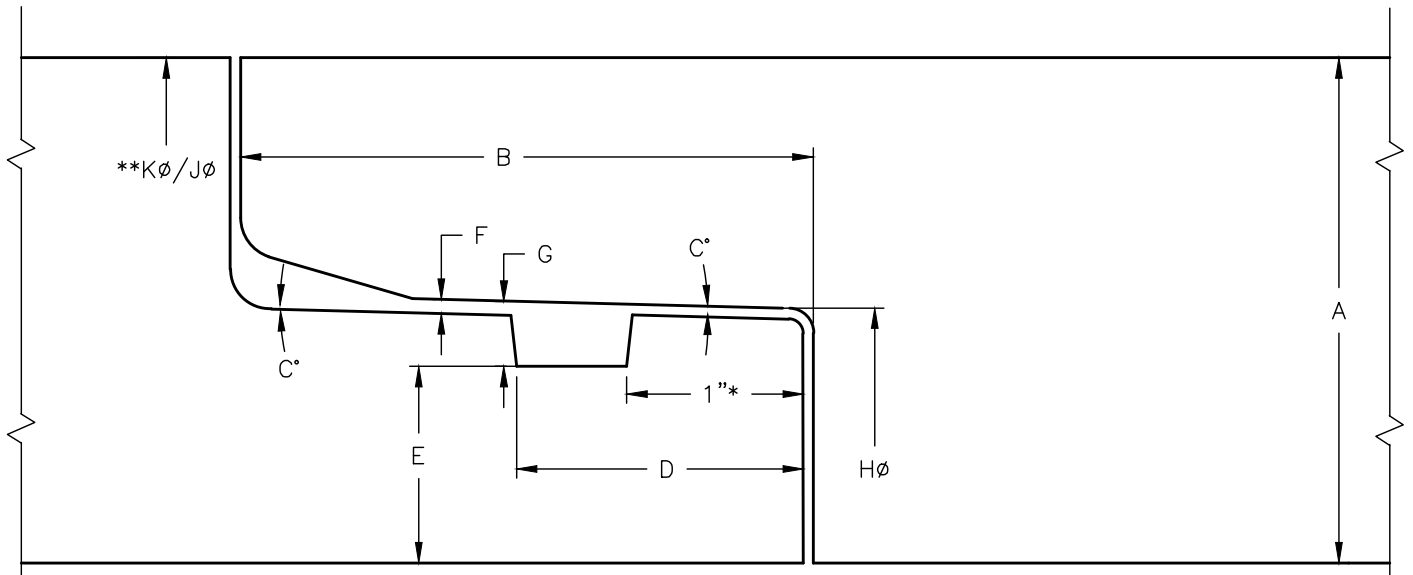

SIZE	WALL		TONGUE			BELL			JOINT		LB/FT	TON/PC
	A	KØ	C*	D	E	HØ	JØ	B	F	G		
66"	6-1/2	79	2'00'	2	3.172	73.141	81-1/2	4-1/4	.094	.451	1550	6.200
72"	7-3/4	86	2'00'	2	3.172	79.141	86	4-1/4	.094	.451	1900	7.600
78"	8-1/4	94-1/2	2'00'	2	3.172	84.462	94-1/2	5-1/2	.094	.451	2330	9.32
84"	8-3/4	101-1/2	2'00'	2-1/4	3.188	91.459	101-1/2	5-1/4	.125	.610	2660	10.620
96"	9	114	2'00'	2-1/4	3.500	103.834	114	5-1/4	.125	.610	3080	12.368

NOTES:

1. ALL DIMENSIONS IN INCHES EXCEPT WHERE NOTED.
2. * 1 1/8" FOR 84" & 96" PIPE SIZES ONLY.
3. ** KØ & JØ ARE NOT THE SAME FOR 66".
4. 66" & 96" ARE TYPE B-WALL.
5. 72", 78" & 84" ARE TYPE C-WALL.
6. PIPE MEETS C-76 & FDOT SECTION 449.

C-76 CLASS III THRU V
DIMENSIONS AND WEIGHTS
 8 FOOT LAYING LENGTHS
 DIAMETERS 72 THRU 96 INCH



2200 W. SUNRISE BLVD.
 FORT LAUDERDALE, FLORIDA 33311
 PHONE: (954) 583-7220
 SALES FAX: (954) 321-2581
 OFFICE FAX: (954) 581-5734
 E-MAIL: INFO@UNITEDSTATESCONCRETE.COM
 WEBSITE: UNITEDSTATESCONCRETE.COM

UNITED STATES CONCRETE PIPE COMPANY

REINFORCED CONCRETE PIPE

SCALE: <u>N.T.S.</u>	DRAWING NUMBER: <u>RCP-02</u>	
DWN BY: <u>K.J.L.</u>	REVISION: _____	SHEET
DWN DATE: <u>2005</u>	REV DATE: _____	<u>2</u> OF <u>9</u>

T:\CADD\ACAD\Details\From others\Manufacturer\US CONCRETE\02-USC-RCP-02.dwg, 4/15/2010 4:02:15 PM, jpanicaro, li