


CONCRETE TO METAL / HDPE PIPE ADAPTERS

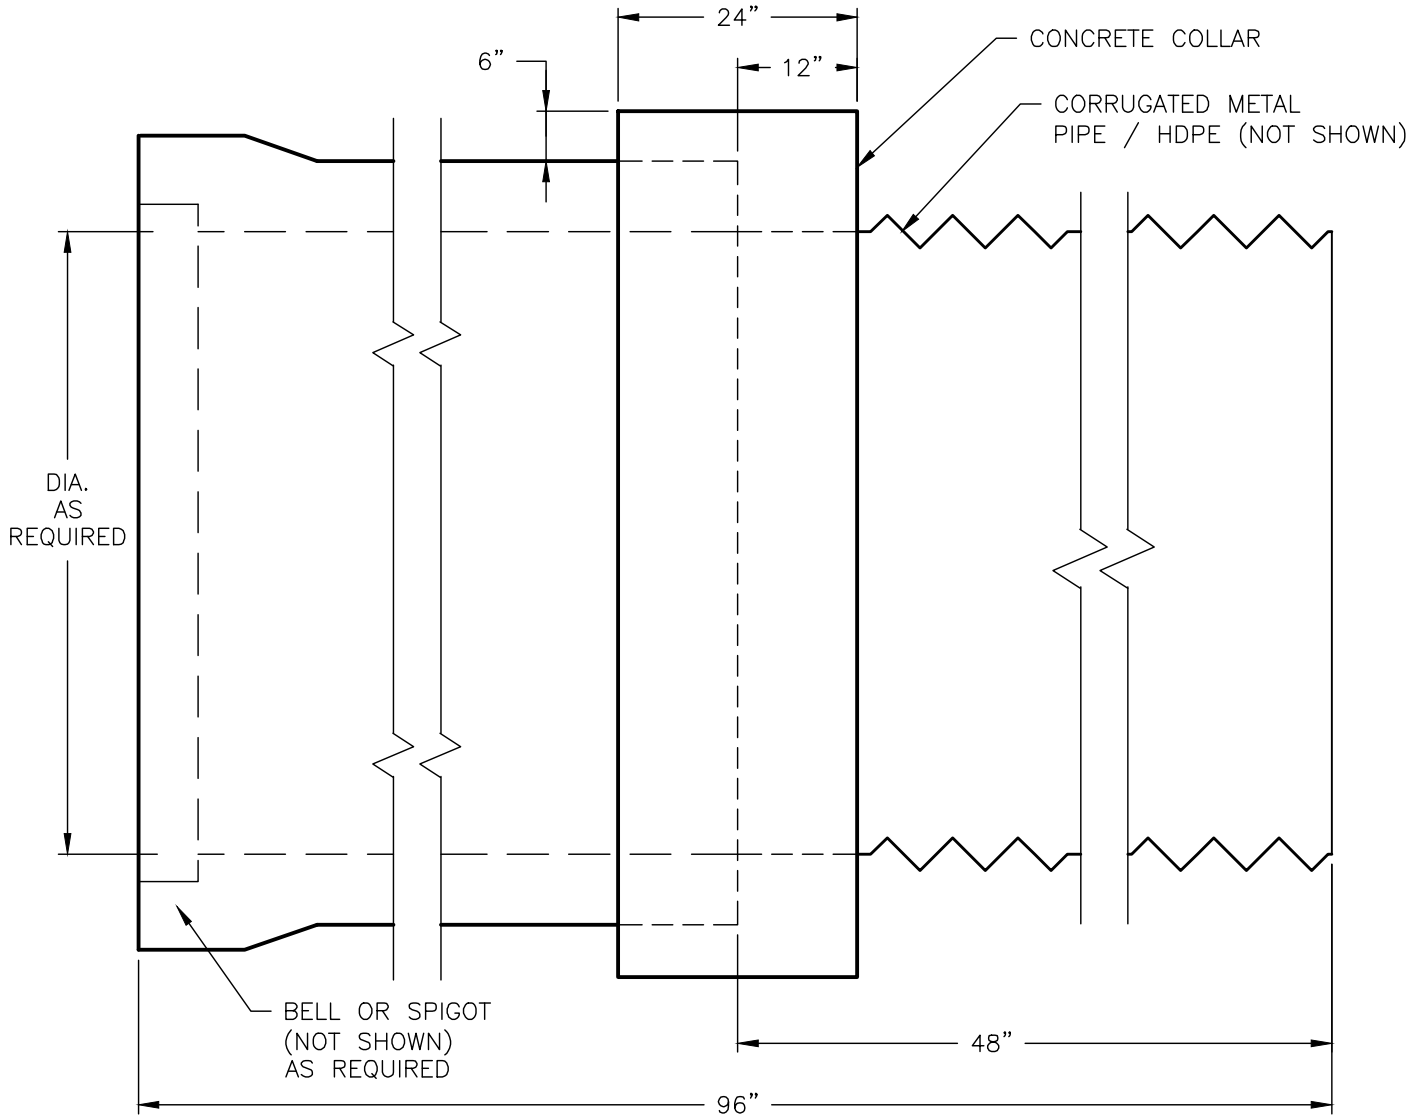

NOTES:

1. PIPE ADAPTERS ARE AVAILABLE IN STEEL, ALUMINUM OR HDPE.
2. METAL PIPE CAN HAVE A BITUMINOUS COATING.
3. FOR HDPE ADAPTERS, CONTRACTOR TO SUPPLY 4' OF HDPE
4. ALL ADAPTERS MEET FDOT INDEX NO. 280 SPECIFICATIONS.

DIMENSIONS

8 FOOT LAYING LENGTHS
DIAMETERS 12 THRU 96 INCH



2200 W. SUNRISE BLVD.
FORT LAUDERDALE, FLORIDA 33311
PHONE: (954) 583-7220
SALES FAX: (954) 321-2581
OFFICE FAX: (954) 581-5734
E-MAIL: INFO@UNITEDSTATESCONCRETE.COM
WEBSITE: UNITEDSTATESCONCRETE.COM

UNITED STATES CONCRETE PIPE COMPANY

REINFORCED CONCRETE PIPE

SCALE: N.T.S.

DRAWING NUMBER: RCP-ADP-01

DWN BY: K.J.L.

REVISION: _____

SHEET

DWN DATE: 2005

REV DATE: _____

5 OF 9

T:\CADD\ACAD\Details\From others\Manufacturer\US CONCRETE\05-USC-RCP-APP-01.dwg, 4/15/2010 4:02:56 PM, jpancino, li